

**SCDHEC OFFICE OF OCEAN AND COASTAL RESOURCE MANAGEMENT
PERMIT APPLICATION PUBLIC NOTICE**

June 27, 2008

Permit Number: OCRM-08-528-S
Permit ID: 63649

The SCDHEC Office of Ocean and Coastal Resource Management has received an application for a permit for the alteration of a critical area. This application was submitted pursuant to the Coastal Zone Management Act (Act 123) of the 1977 South Carolina General Assembly. The application, in brief, is described as follows:

APPLICANT: Joe Hudson
c/o Fetter Marine Construction
3469 Hwy 905
Conway SC 29526

LOCATION: On and adjacent to Murrells Inlet Creek at 962 S Waccamaw Dr, Garden City Beach,
Georgetown County, South Carolina.
TMS#: 41-0112-026-00-00.

WORK: The work, as proposed and shown on the attached drawings, consists of installing a replacement bulkhead. Specifically the applicant seeks to install a 61' bulkhead 18" channelward of existing bulkhead. The preexisting dock and floating dock will be removed and then replaced when work is completed. The purpose of the proposed activity is for erosion control.

This public notice is being distributed to all known interested persons and agencies to assist in developing facts on which a decision by OCRM can be based. Comments concerning the proposed work should be submitted in writing, setting forth sufficient detail to furnish a clear understanding of the reasons for support or opposition.


The decision to issue or deny a permit will be based on the individual merits of the application, the policies specified in the South Carolina Coastal Zone Management Act, and the considerations outlined in the State of South Carolina Coastal Zone Management Program. Interested parties who wish to be notified of final permit action must notify OCRM in writing of this request.

To assure review by OCRM, comments regarding this application must be received by OCRM on or before July 12, 2008. For further information please contact the project manager for this activity, Christopher Stout at 843-238-4528.

PLEASE REPLY TO:

SCDHEC OFFICE OF OCEAN AND COASTAL RESOURCE MANAGEMENT
927 Shine Avenue
Myrtle Beach, South Carolina 29577

Please refer to P/N# OCRM-08-528-S

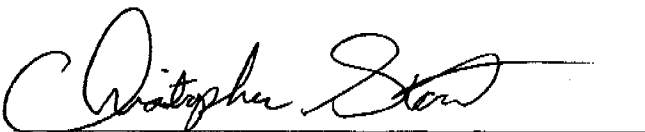

Christopher Stout, Wetland Project Manager



SC GRID BEARINGS
HORIZONTAL DISTANCES



AVG. HIGH TIDE IS APPROXIMATELY 38'
AVG. LOW TIDE IS APPROXIMATELY -19'

I hereby state that to the best of my knowledge, information and belief, the survey shown hereon was made in accordance with the requirements of the Minimum Standards Manual for the Practice of Land Surveying in South Carolina, and meets or exceeds the requirements for a Class B Survey as specified therein. Also, there are no visible encroachments or projections other than shown.

962 SOUTH WACCAMAW DRIVE

CEMA MAP 450085 0159 D DATED 12-26-2000
THIS LOT IS FLOODED ZONE AC 13 AC 14 AC 15
REF. PLAT. PLAT BOOK M, Page 40
REF. PLAT. PLAT BOOK 14, Page 627


Craig Mercer Thomas
Craig Mercer Thomas, P.L.S. SC # 11073

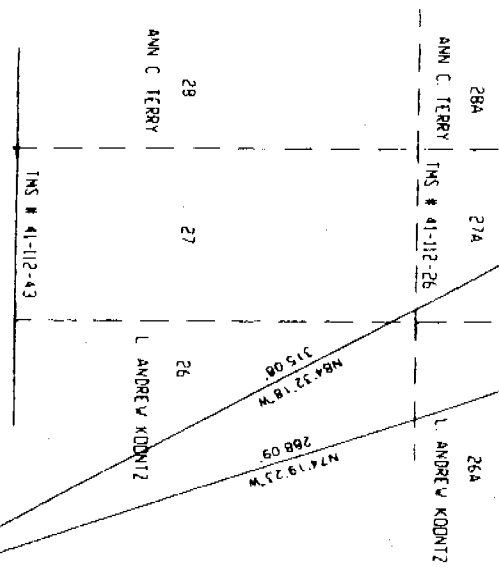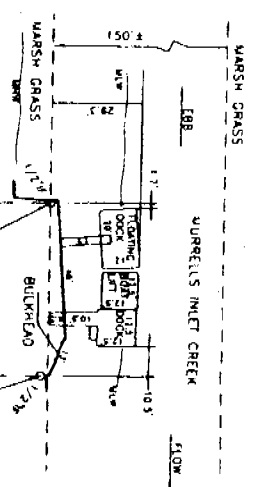

SOUTH WACCAMAW DRIVE

REVISED 8/8/08

ACTIVITY
REPLACEMENT BULKHEAD

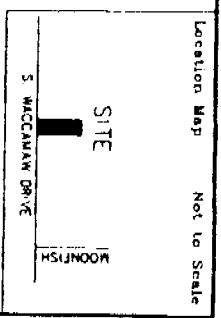

LOT 27A
BLOCK 18
GARDEN CITY
GEORGETOWN COUNTY, S.C.

SURVEYED FOR
JOE W. HUDSON


RECEIVED
JUN 10 2008
DHEC-OCRM
SOUTH BEACH OFFICE

Waccamaw Land Surveyors, Inc.
640F Hwy 17 South
Surfside Beach, S.C. 29575

MAY 11, 2008
SCALE: 1" = 40'

NOT TO SCALE

OCRM-08-528-5

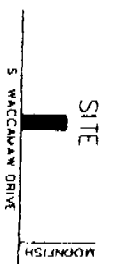

ACTIVITY REPLACEMENT BULKHEAD

LOT 27A
BLOCK 18
GARDEN CITY
GEORGETOWN COUNTY, S.C.

SURVEYED FOR
JOE W. HUDSON

RECEIVED

JUN 13 2008
DHEC-OCRM
FILE BEACH OFFICE


Waccamaw Land Surveyors, Inc.
640F Hwy 17 South
Surfside Beach, S.C. 29575

MAY 11, 2008


OCRM-08-528-S

NOT TO SCALE

REVISED 6/8/08

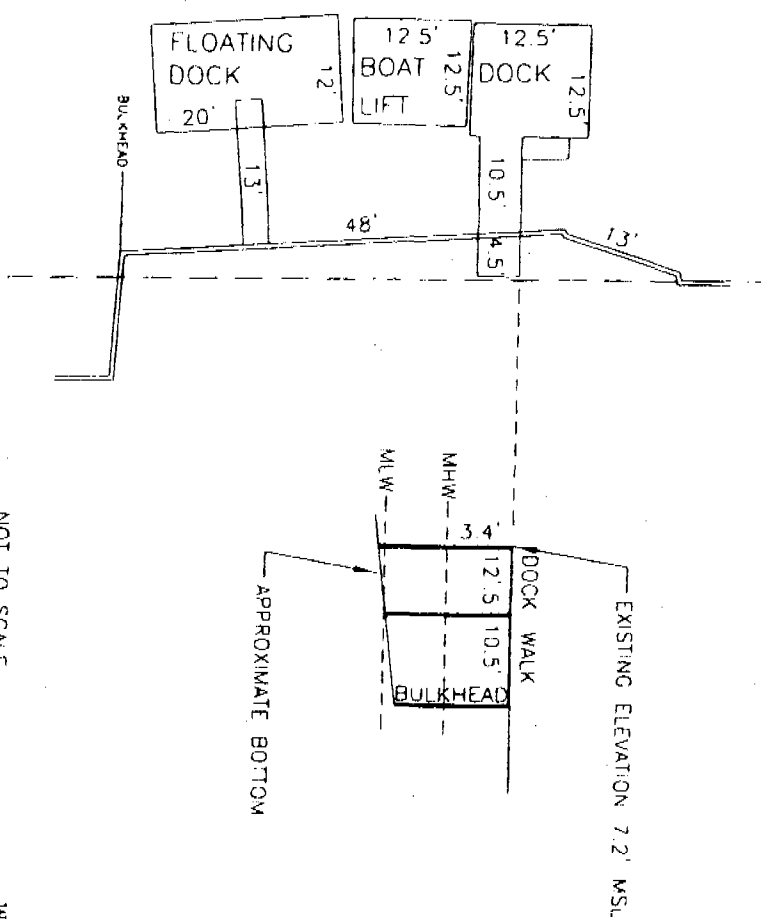

Craig Mercer Thomas
Craig Mercer Thomas, P.L.S. S.C. # 11073

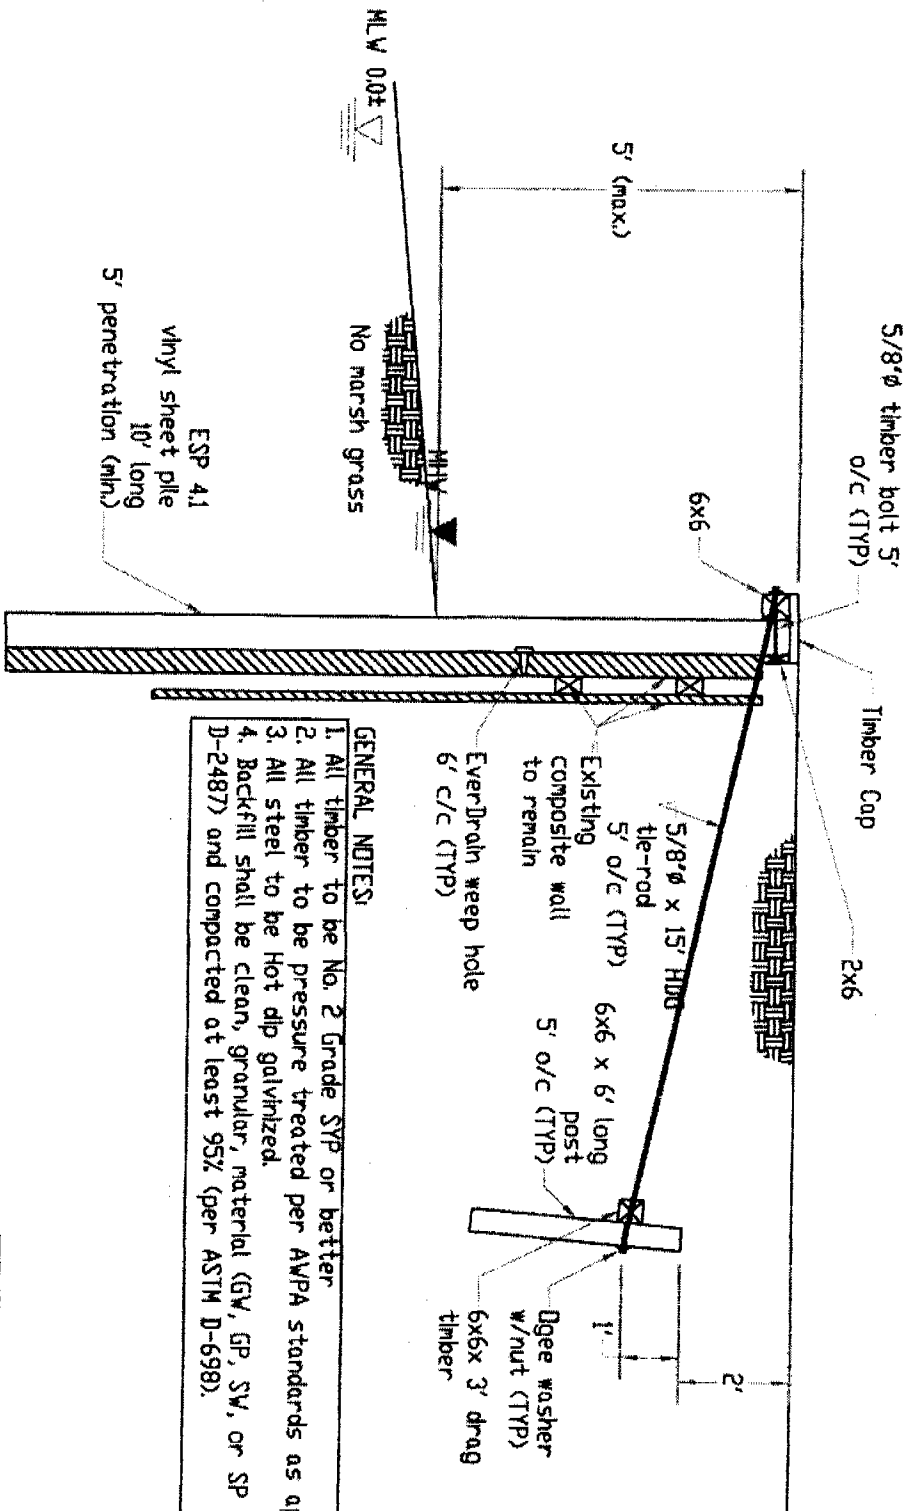

- GENERAL NOTES:**
1. All timber to be No. 2 Grade SYP or better.
 2. All timber to be pressure treated per AWPA standards as applicable.
 3. All steel to be Hot dip galvanized.
 4. Backfill shall be clean, granular, material (GW, GP, SW, or SP per ASTM D-2487) and compacted at least 95% (per ASTM D-698).

SECTION A-A (Timber Deadman Option)

Scale: As noted


APPLICANT: Joe Hudson
 ACTIVITY: Bulkhead Replacement
 P/N #: 08M-08-528-S
 LOCATION: 962 S. Waccamaw Dr.,
 Garden City, SC 29576
 COUNTY: Georgetown
 DATE: 6/10/08

ADJACENT PROPERTY OWNERS:
 1. Andrew Koontz
 2. Ann Terry

SCALE: NTS
 SHEET: 7 OF 7



Everlast Synthetic
 Products, LLC
 1000 WYNGATE PKWY S-100
 WOODSTOCK, GA 30189
 (678)-388-7781

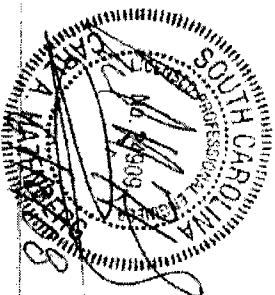

FOR PERMITTING ONLY -
 NOT FOR CONSTRUCTION

MAPQUEST.

RECEIVED

JUN 10 2008


DHEC-OCRM
MYRTLE BEACH OFFICE

Get the Midas Touch
Maintenance Package
for just \$34.95

and we'll donate \$5
to the Make-A-Wish
Foundation.



A: 962 S Waccamaw Dr, Murrells Inlet, SC 29576-5922

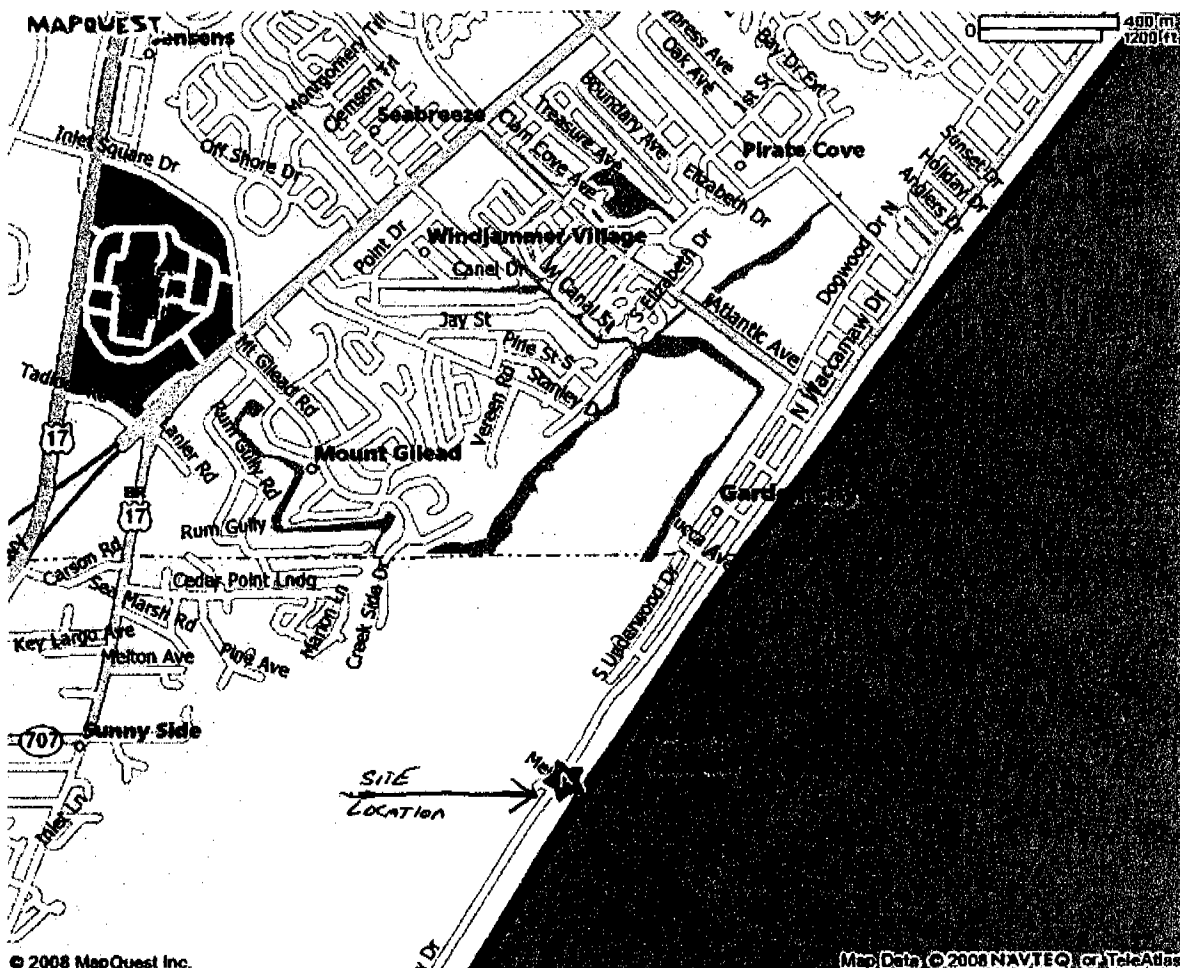

Directions and maps are informational only. We make no warranties on the accuracy of their content, road conditions or route usability or expeditiousness. You assume all risk of use. MapQuest and its suppliers shall not be liable to you for any loss or delay resulting from your use of MapQuest. Your use of MapQuest means you agree to our [Terms of Use](#)

OLRM-08-528-3